



KEYNOTE LEGEND	
Num	Description

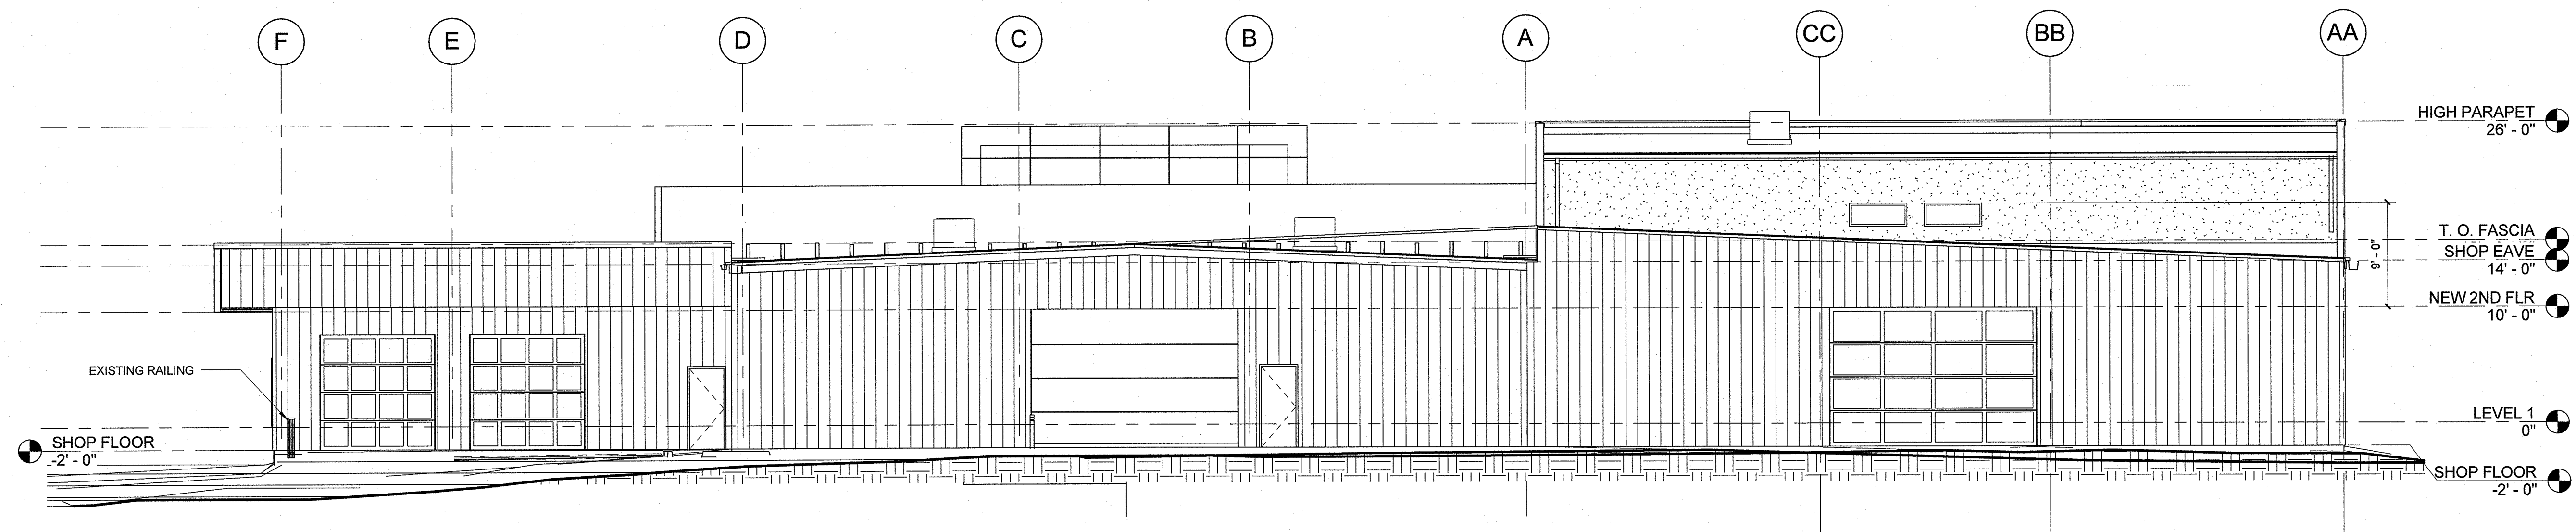

2 WEST ELEVATION
1/8" = 1'-0"

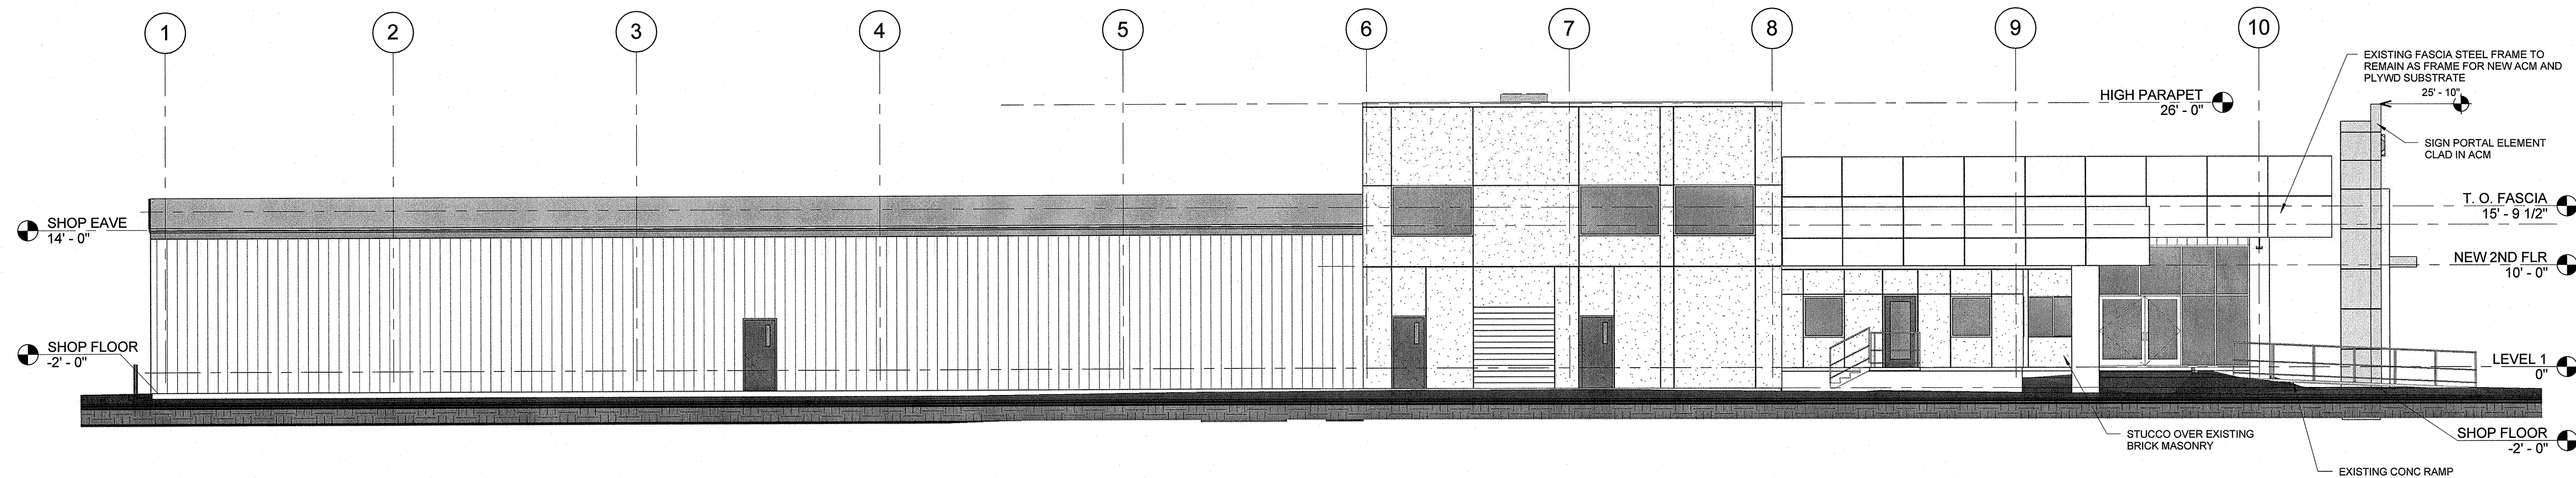

1 SOUTH ELEVATION
1/8" = 1'-0"

**ARCHITECTS
PLLC**

1409 Alexander Avenue East
Fife, Washington 98424
Phone: (253) 922-4168
Fax: (253) 922-7391

Project Title
**SUNSET
CHEVROLET
REMODEL /
ADDITION**

910 TRAFFIC AVE
SUMNER, WA 98390

Sheet Title
**ELEVATIONS
-NEW**

Project Number: 10A-020
Date: 12-20-10
Drawn: Author
Checked: Checker
File: C:\REVIT WORK
FLOW_201110A-020 Sunset
Chevrolet_KEVIN.rvt
Scale: 1/8" = 1'-0"

REVISIONS:
Rev# Rev Date Description

2385 REGISTERED
ARCHITECT
ROGER A. HANSEN
STATE OF WASHINGTON

A3.3

NOTE: THESE DRAWINGS ARE PRODUCED EXCLUSIVELY FOR HHJ CONSTRUCTION INC DESIGN-BUILD AND FOR PERMIT APPLICATION ONLY. ADDITIONAL DETAILING AND ENGINEERING MAY BE REQUIRED TO COMPLETE THE DRAWINGS FOR CONSTRUCTION PURPOSES.

50% NOT FOR CONSTRUCTION